



GREEN MAMMUT

Member of Green Mammut Group

Astana Zwischenstand


/Jänner 2014/

A decorative graphic element at the bottom of the page, consisting of a horizontal line that transitions from a light green color on the left to a grey color on the right, with a wavy, layered effect.


Lageplan



- Villen
- Büro
- Kindergarten
- Wasser
- Bäume
- Area 2
- Area 1
- Area 3
- Area 4
- Parking

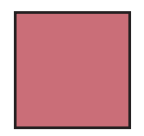



Hauptwege,
Kontrollpunkte

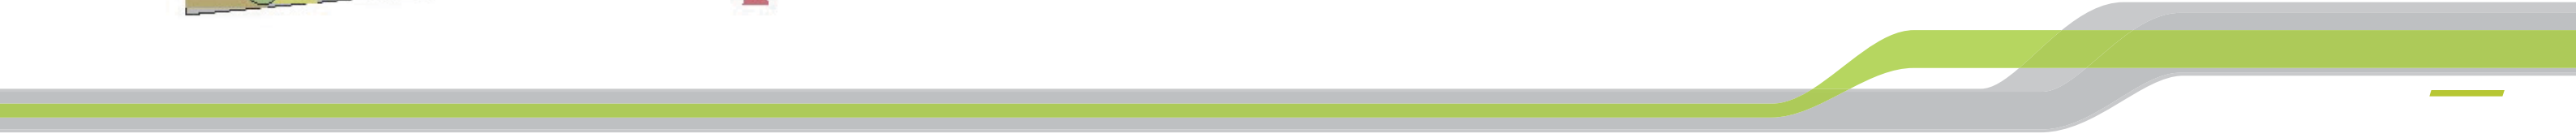





Area 1

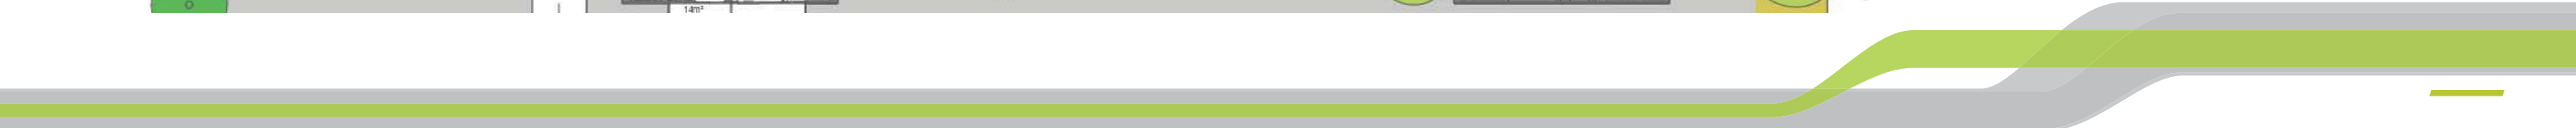

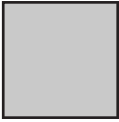


Area 2

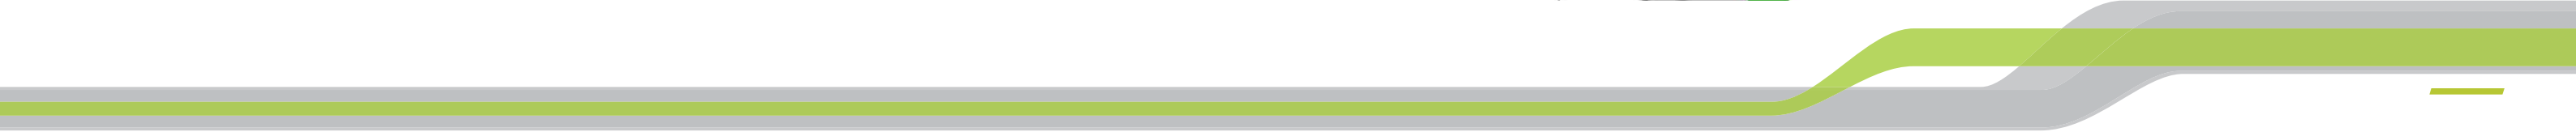

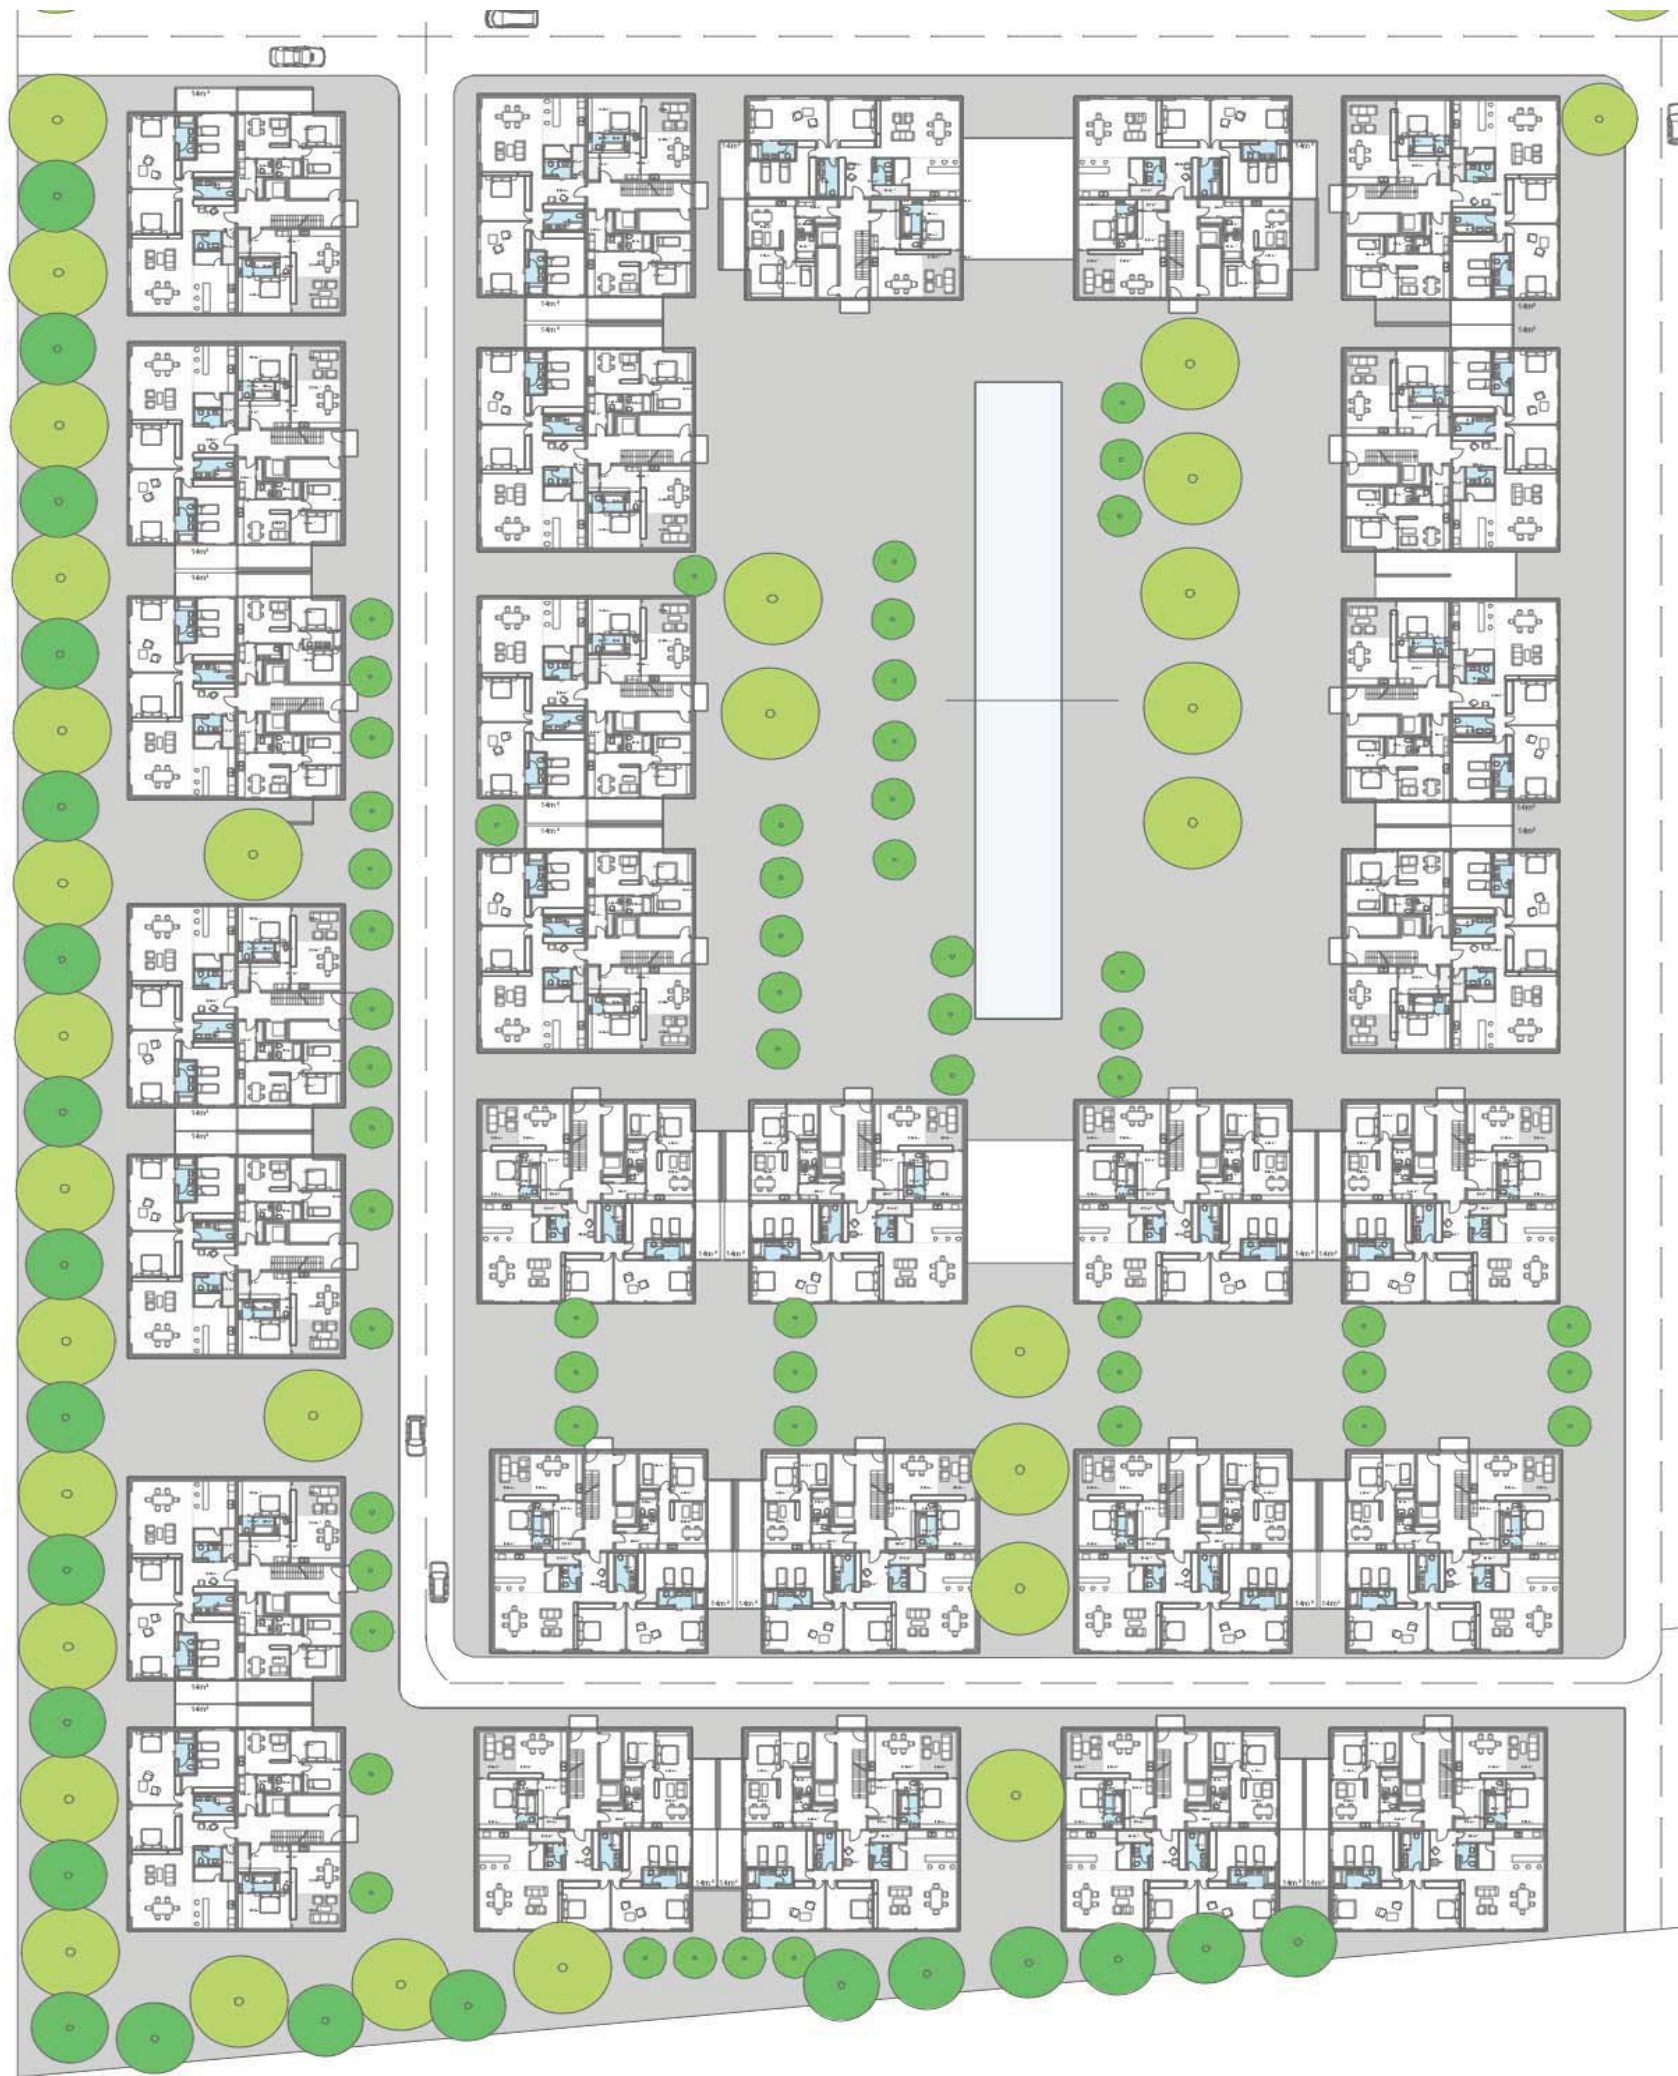


Area 3


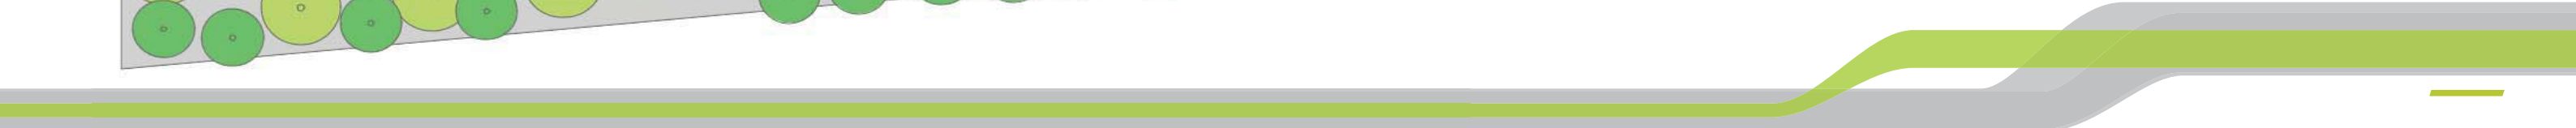




Area 4

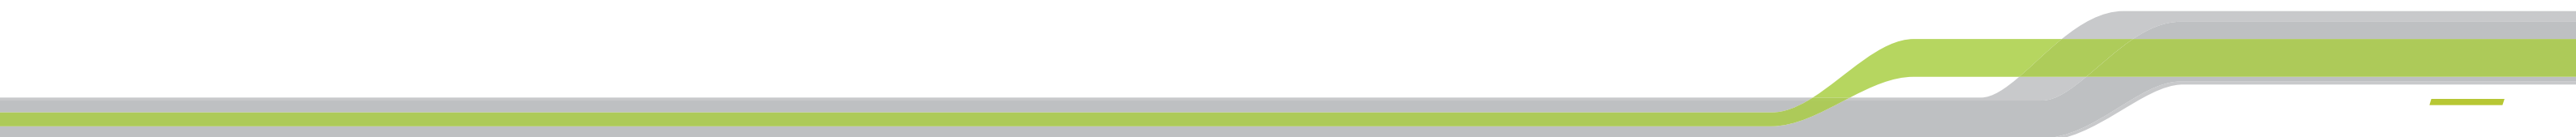


Wohnungstypen

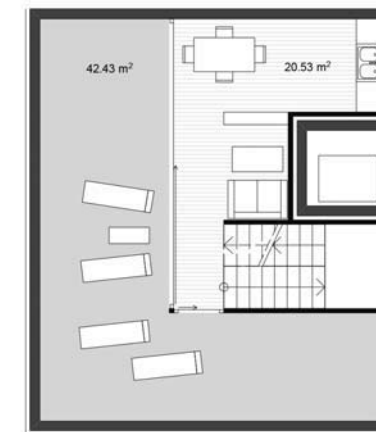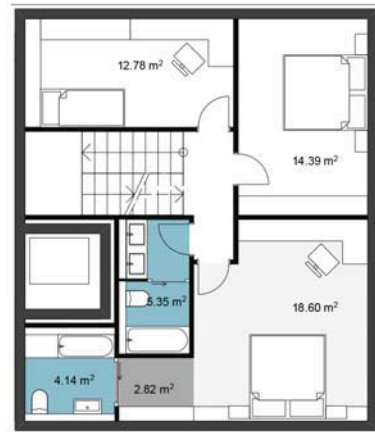


Ebene 3


Maisonette
WOHNFLÄCHE
186,14 m²

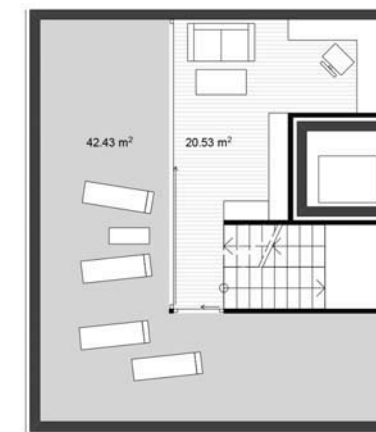


Ebene 3
2 Variante

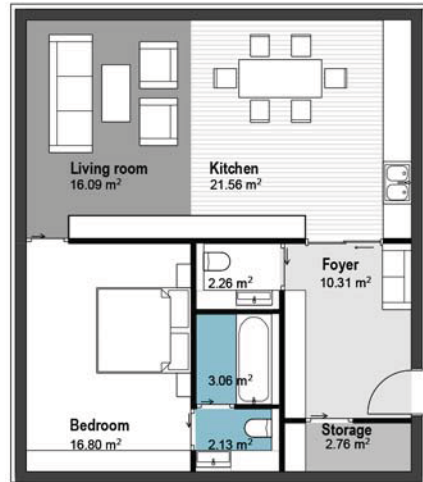

2 Zimmer
WOHNFLÄCHE
73,5 m²

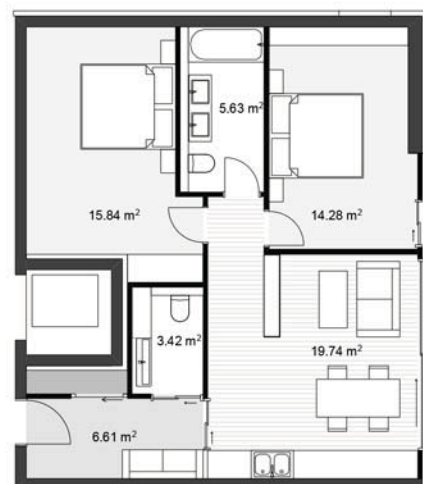

3 Zimmer
WOHNFLÄCHE
85 m²

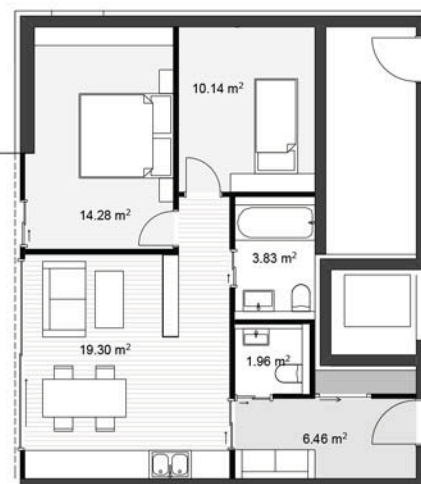


3 Zimmer neue
WOHNFLÄCHE
63 m²




4 Zimmer
WOHNFLÄCHE
175 m²



Ansichten

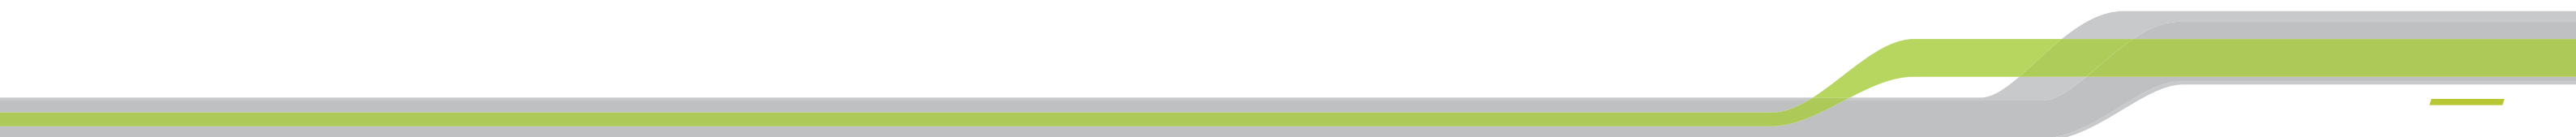

 

Stimmungsbilder



AREA 1

App. Type	Individual Netto Area		Number App.		Total Area P. Places	
2 rooms	73,5m ²		70 App.		5145	190
3 rooms	63,0m ² 85,0m ²		30 App.		2000	
			25 App. 5 App.		1575	425
4 rooms	175,0m ²		70 App.		12250	
Maisonette	186,14m ²		20 App.		37228	
			190 App.		56623 m²	190

AREA 2

App. Type	Individual Netto Area		Number App.		Total Area P. Places	
2 rooms	73,5m ²		33 App.		2426	92
3 rooms	63,0m ² 85,0m ²		19 App.		1329	
			13 6		819	510
4 rooms	175,0m ²		33 App.		5775	
Maisonette	186,14m ²		7 App.		1303	
			92 App.		10833 m²	92

AREA 3

App. Type	Individual Netto Area		Number App.		Total Area P. Places	
2 rooms	73,5m ²		86 App.		6321	236
3 rooms	63,0m ² 85,0m ²		42 App.		2932	
			29 13		1827	1105
4 rooms	175,0m ²		86 App.		15050	
Maisonette	186,14m ²		22 App.		4096	
			236 App.		28399 m²	236

AREA 4

App. Type	Individual Netto Area		Number App.		Total Area P. Places	
2 rooms	73,5m ²		92 App.		6762	258
3 rooms	63,0m ² 85,0m ²		56 App.		3946	
			37 19		2331	1615
4rooms	175,0m ²		92 App.		16100	
Maisonette	186,14m ²		18 App.		3351	
			258 App.		30159 m²	258

TOTAL

App. Type	Number App.		Total Area P. Places	
2 rooms	281	35%		
3 rooms	147	25%		
4 rooms	281	35%		
Maisonette	67	5%		
		776	126014m²	776

Kindergarten

Brutto Area

600 m²**2 Office buildings****1 B.****2 B.**957m²1815m²**Villen****9 land lots**1. 300 m²2. 217 m²3. 250 m²4. 251m²5. 231 m²6. 189 m²7. 262 m²8. 276 m²9. 262 m²



GREEN MAMMUT

TCS Green Mammut

010000 Astana
Yesenberlin 14, office 1
Kasachstan

More information and videos on our homepage.

<http://www.youtube.com/user/GreenMammut>
office@greenmammut.eu
www.greenmammut.eu

©All materials, including images, graphics, design and layout are the property of Green Mammut Group and are protected by copyright.